



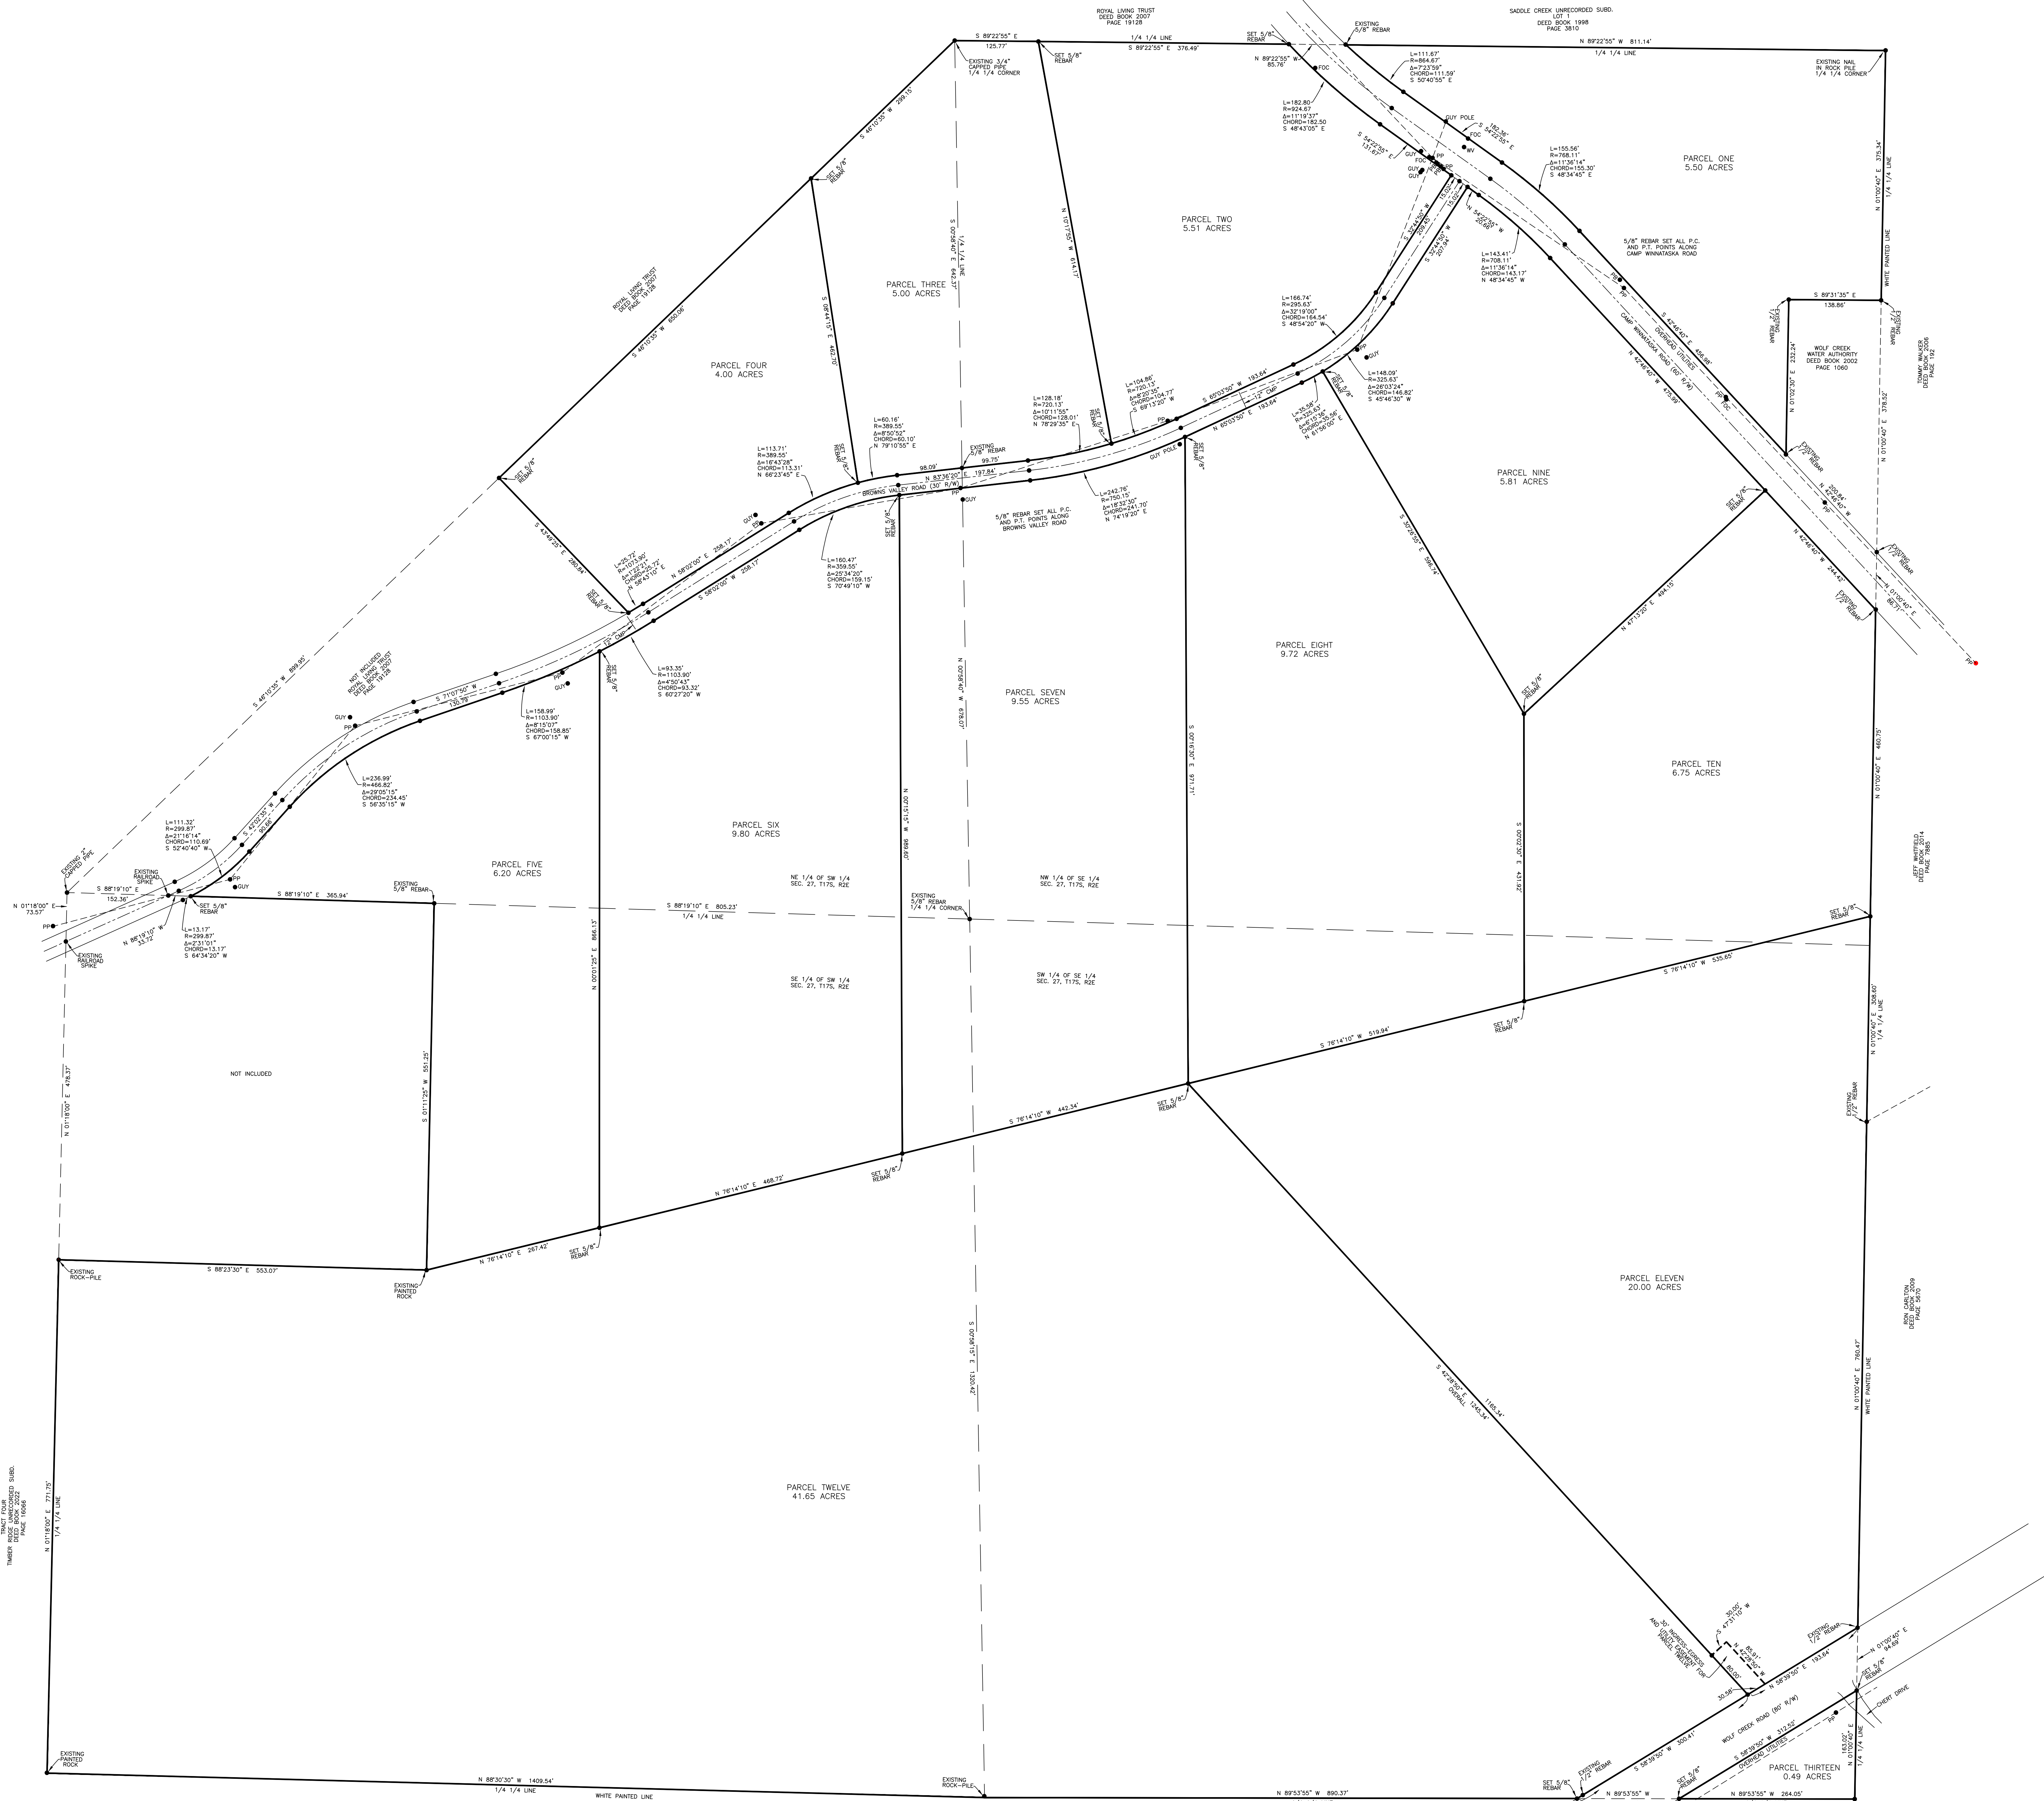

STATE OF ALABAMA
ST. CLAIR COUNTY
I, Derrol D. Luker, a Licensed Professional Land Surveyor in the State of Alabama hereby certify that the above is a true and correct plat of a survey of the property herein described and that the above has been completed in accordance with the requirements of the Standards of Practice for surveying in the State of Alabama to the best of my information, knowledge and belief.
That said property was surveyed by me during the Month of November 2024. This is the 6th day of December 2024.
Derrol D. Luker
DERROL D. LUKER PLS#23006
LUKER & CO. LAND SURVEYING CA-0587-LS

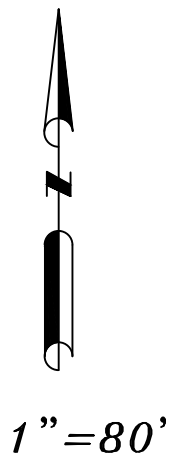

BROWNS VALLEY ROAD AND CAMP WINNATASKA ROAD PARCELS IN SECTION 27, T17S, R2E IN ST. CLAIR COUNTY, ALABAMA		
DRAWN	DATE	LUKER AND COMPANY LAND SURVEYING DERROL D. LUKER P.O. BOX 305 PELL CITY, AL 35125 (205) 338-2425
PAGE 1 OF 2		
lukerandco@gmail.com		
SCALE	SURVEY FOR:	
1"=80'	WAYNE SMITH	